



D2




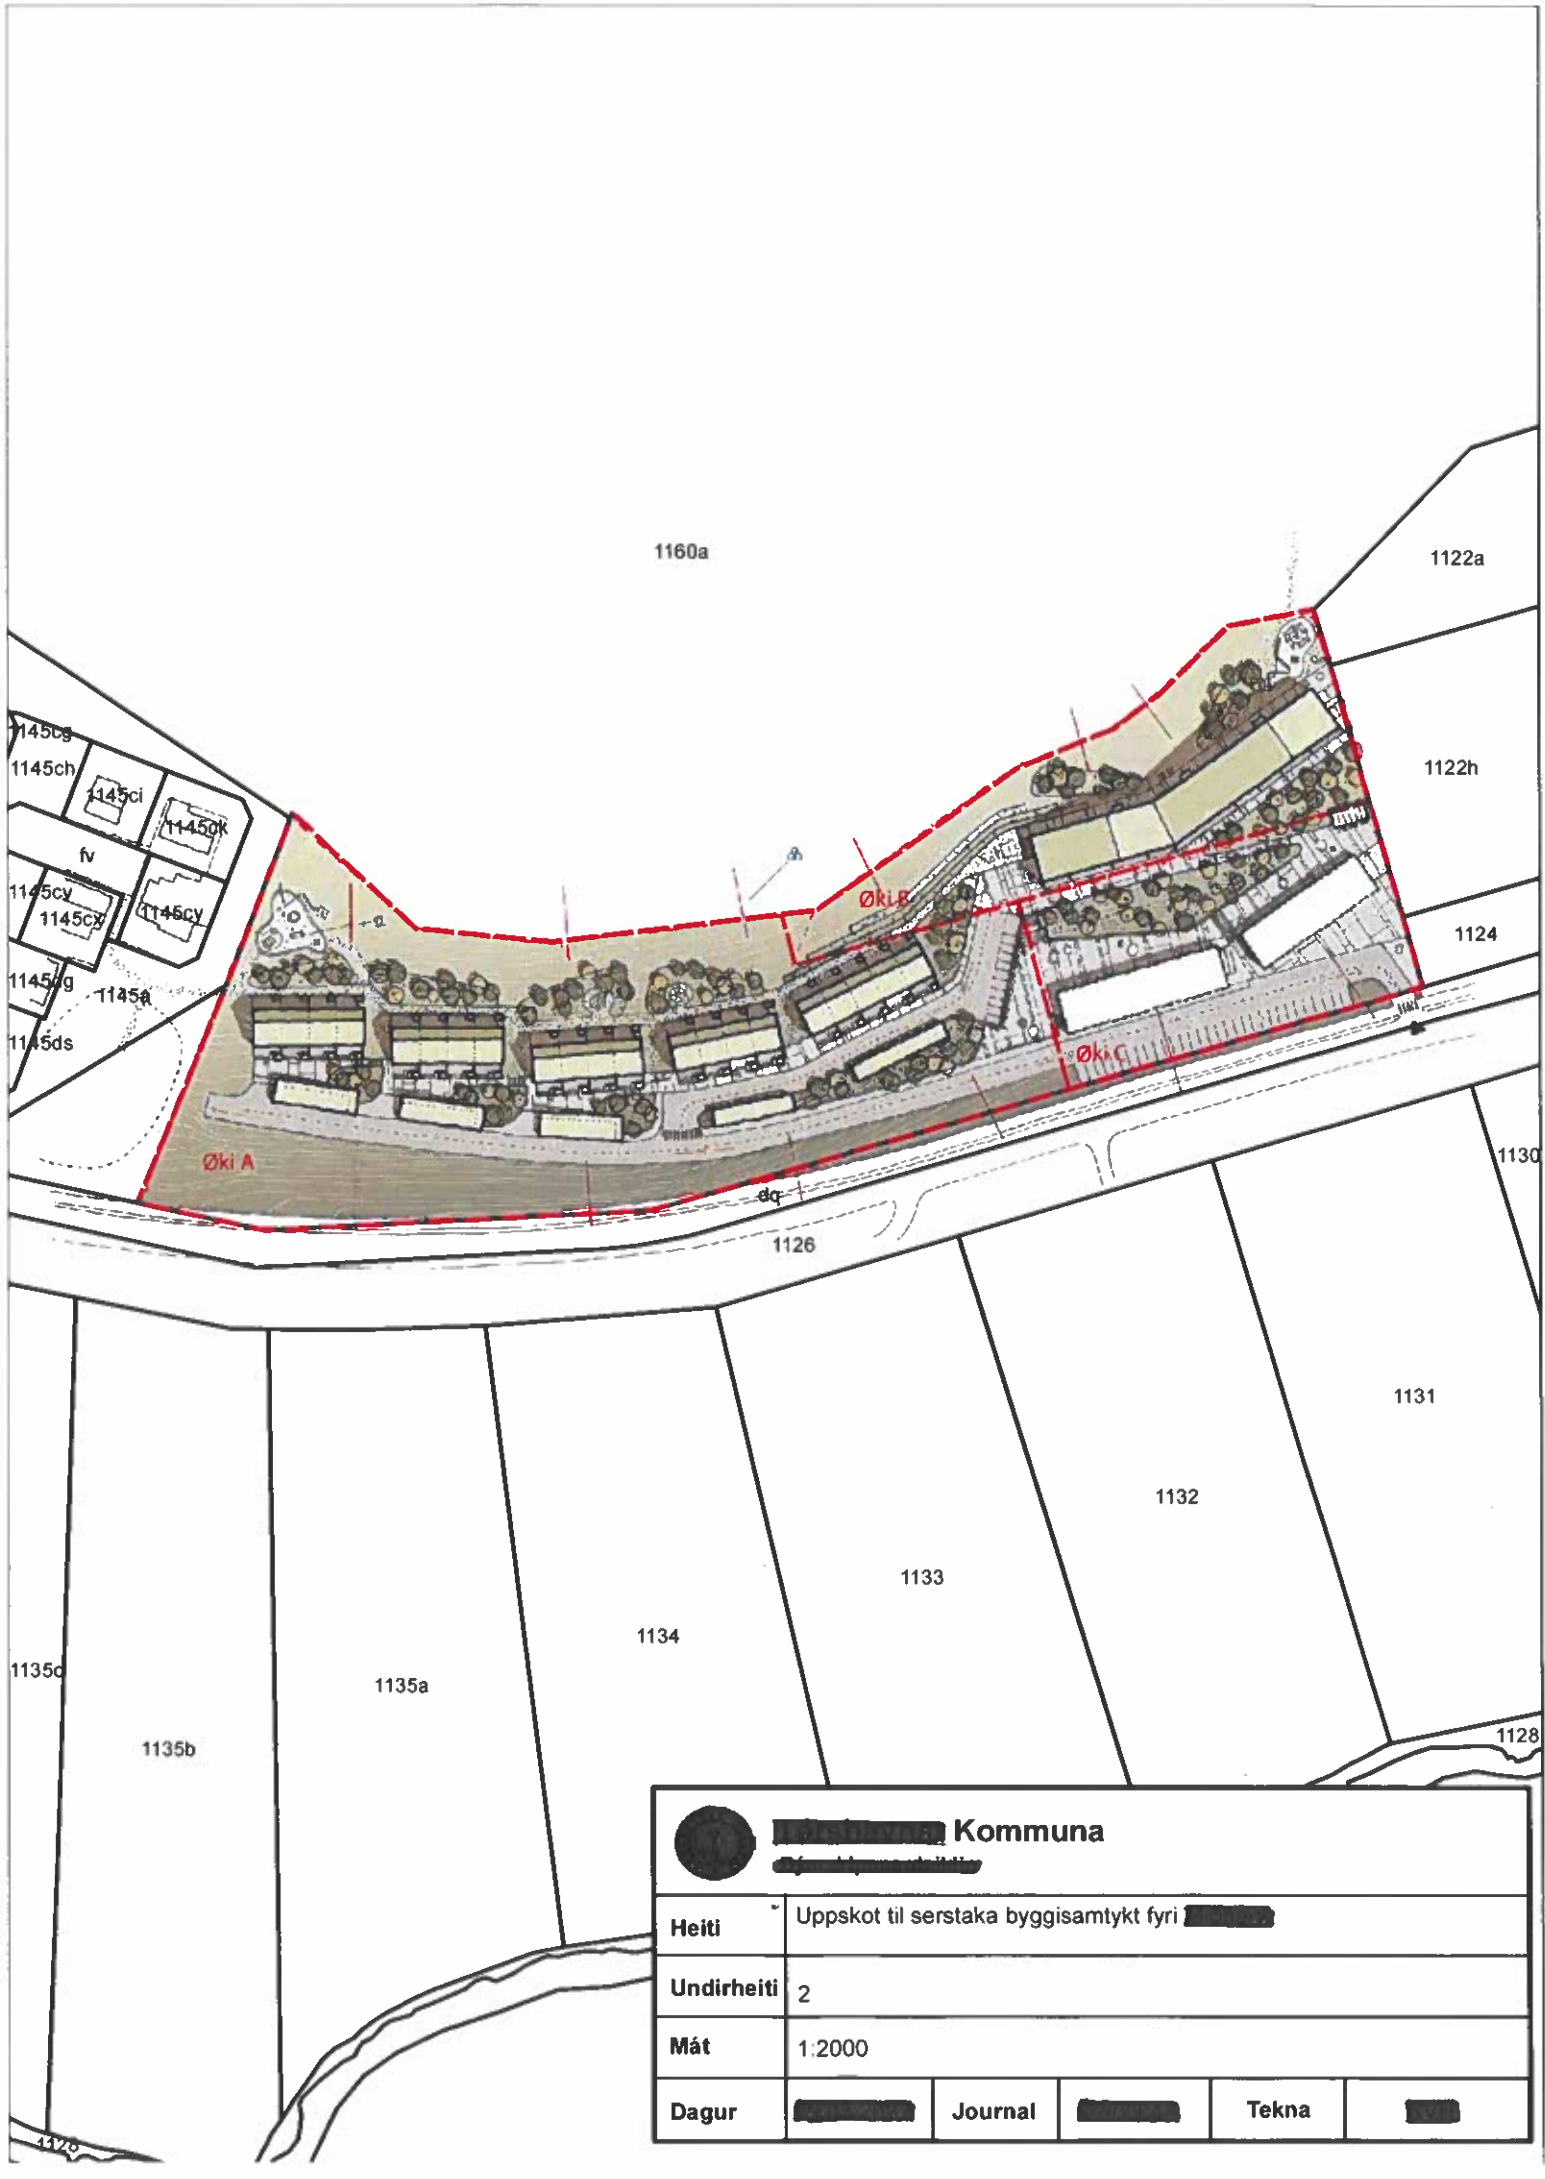
 [Redacted] Kommuna [Redacted]	
Heiti	Broyting av almennu byggisamtyktini við [Redacted], matr. nr. [Redacted]
Undirheiti	Áðrenn broyting
Mát	1:4000
Dagur	[Redacted] Journal [Redacted] Tekna [Redacted]



 [Redacted] Kommuna <small>[Redacted]</small>	
Heiti	Broyting av almennu byggisamtyktini við [Redacted] matr. nr. [Redacted]
Undirheiti	Eftir broyting
Mát	1:4000
Dagur	[Redacted] Journal [Redacted] Tekna [Redacted]



	Kommuna [Redacted]				
Heiti	Uppskot til serstaka byggisamtykt fyr [Redacted]				
Undirheiti	1				
Mát	1:4000				
Dagur	[Redacted]	Journal	[Redacted]	Tekna	[Redacted]



1160a

1122a

1145cb
1145ch
1145ci
1145ck
iv
1145cy
1145cz
1145g
1145a
1145ds

1122h

1124

Øki A

Øki B

Øki C

1130

1126

1131

1132

1133


1134

1135a

1135c

1135b

1128

 Kommuna [Redacted]					
Heiti	Uppskot til serstaka byggisamtykt fyr [Redacted]				
Undirheiti	2				
Mát	1:2000				
Dagur	[Redacted]	Journal	[Redacted]	Tekna	[Redacted]

1120